


Regupol ProBase on Woodframe Nail down hardwood

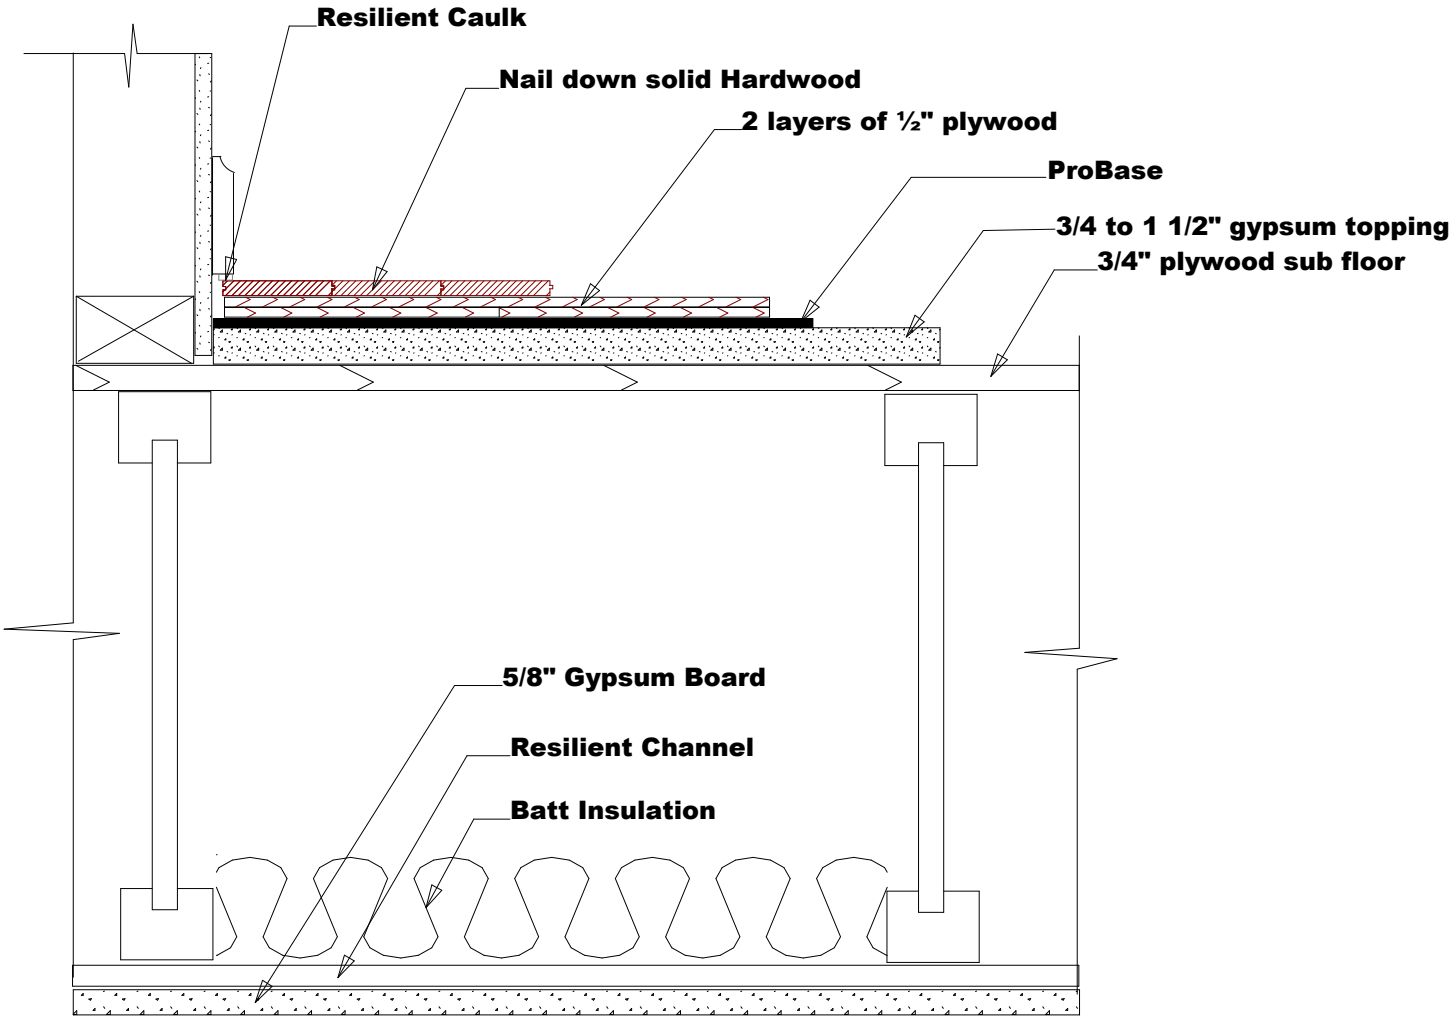

Name

Scale

Part / Drawing number