


# Soundeater on Woodframe

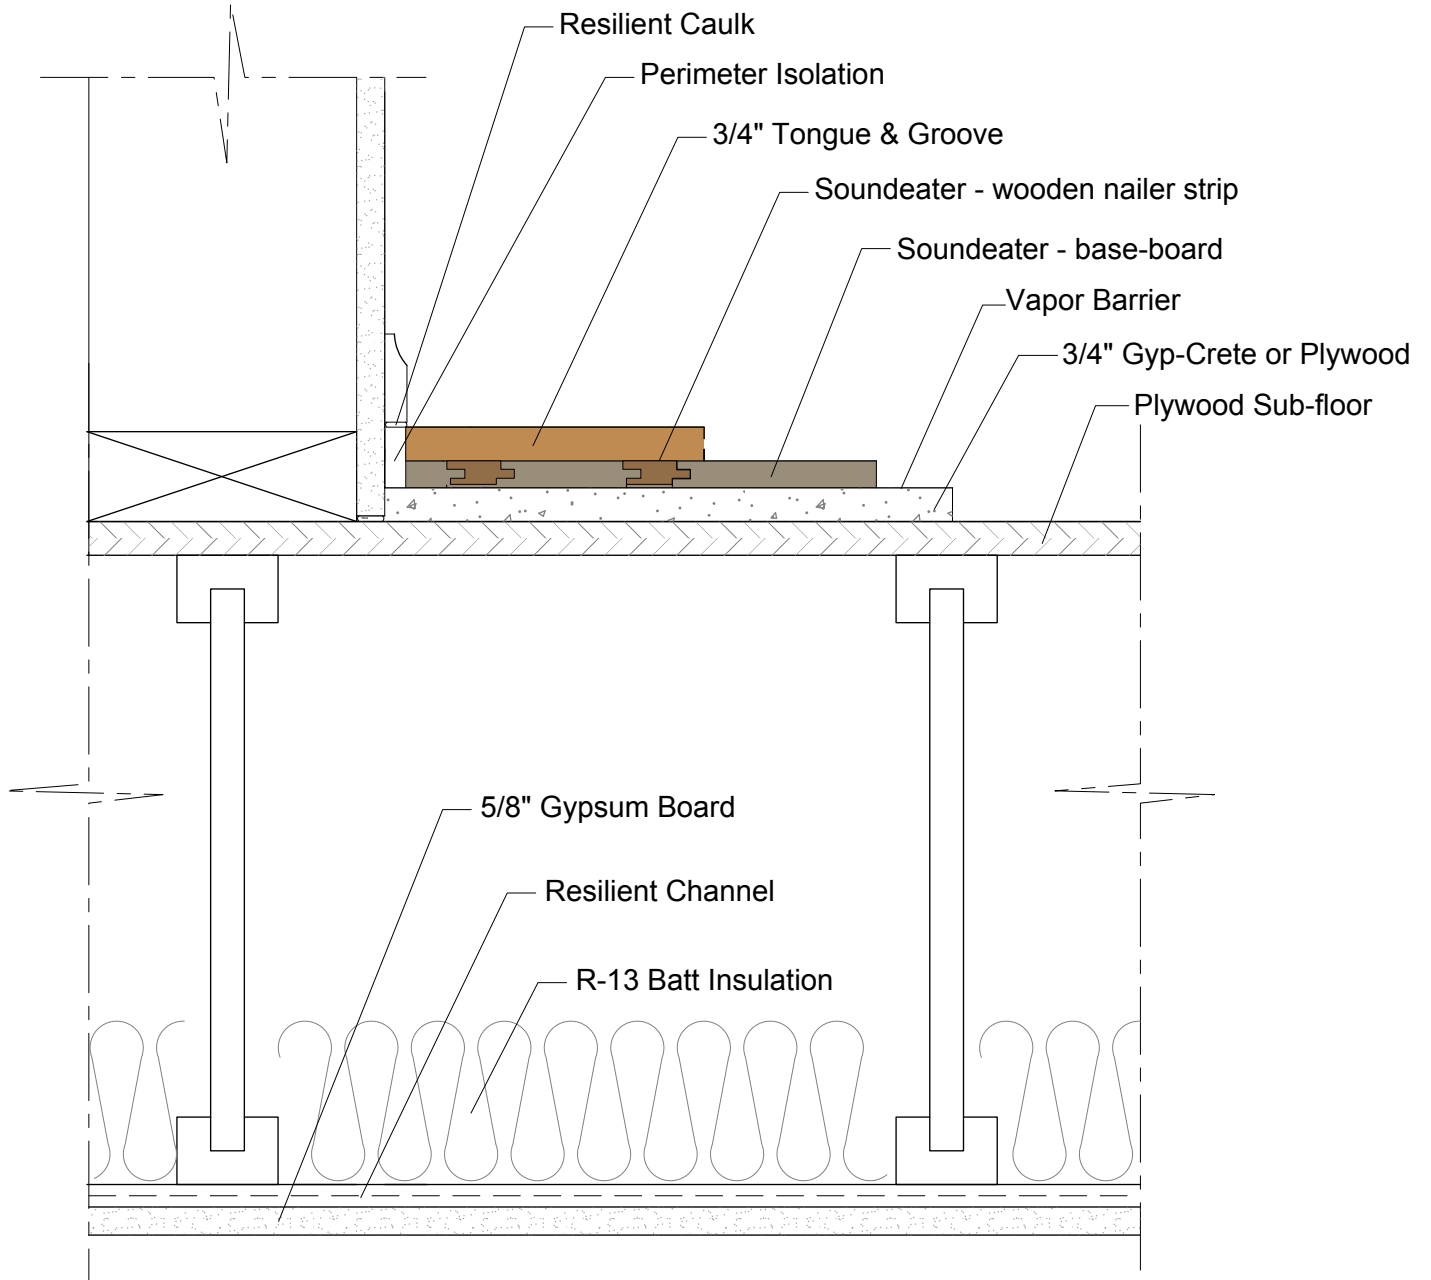

Drawing KS	Date 07/10/04	Drawing Scale 3" = 1'-0"		 <b>SOUND SEAL®</b> 50 H.P. ALMGREN DRIVE AGAWAM, MA 01001 PH. (413) 789-1770 FAX: (413) 789-4444	Rev	Reason	Date